

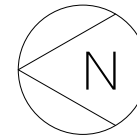
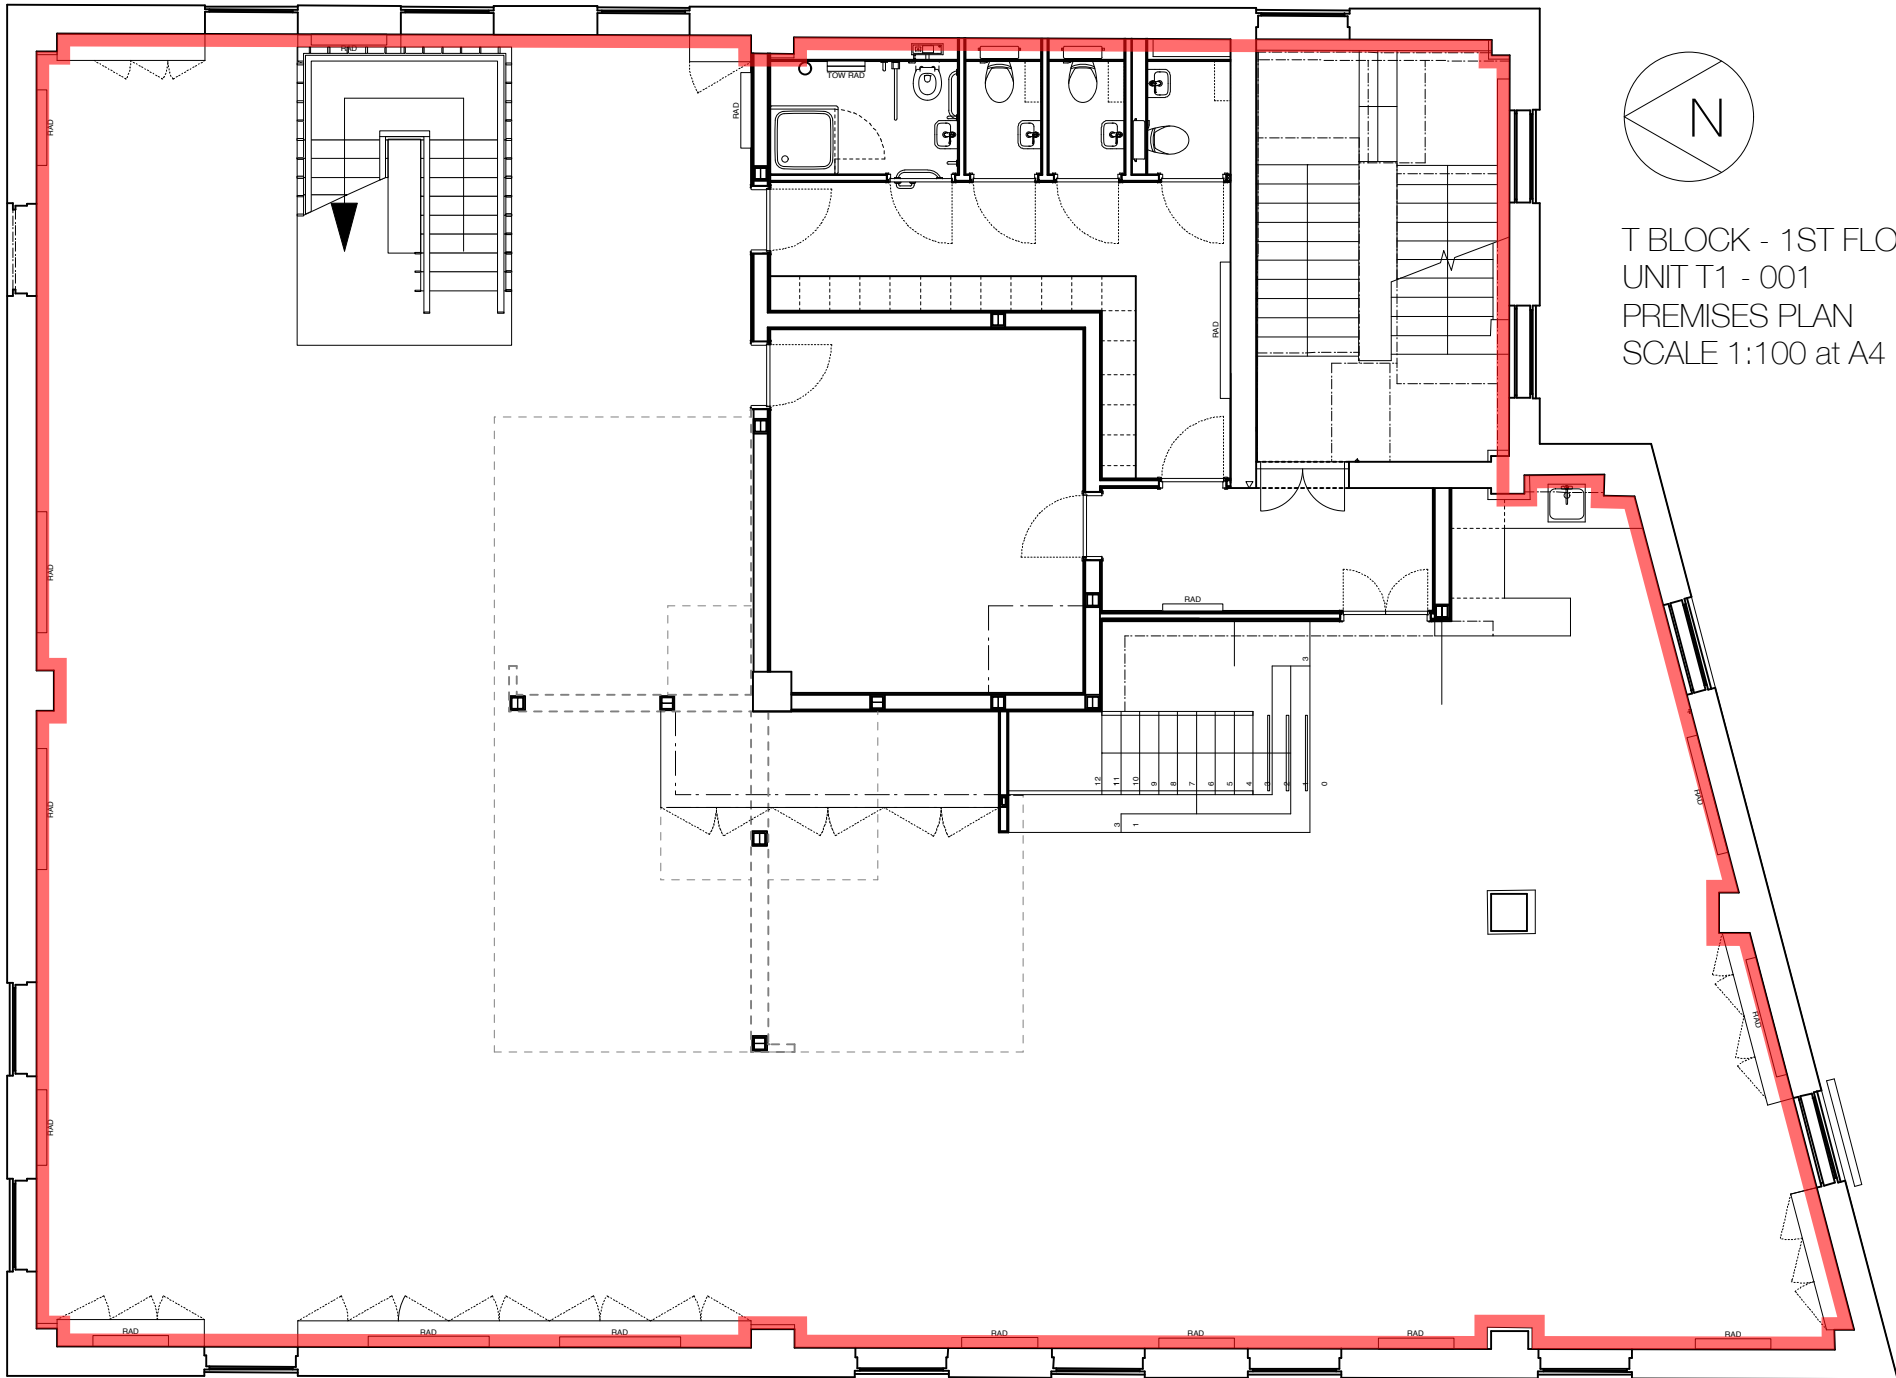




T BLOCK - GROUND FLOOR  
UNIT TG - 005  
PREMISES PLAN  
SCALE 1:200 at A4

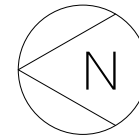



T BLOCK - 1ST FLOOR PLAN  
UNIT T1 - 001  
PREMISES PLAN  
SCALE 1:100 at A4

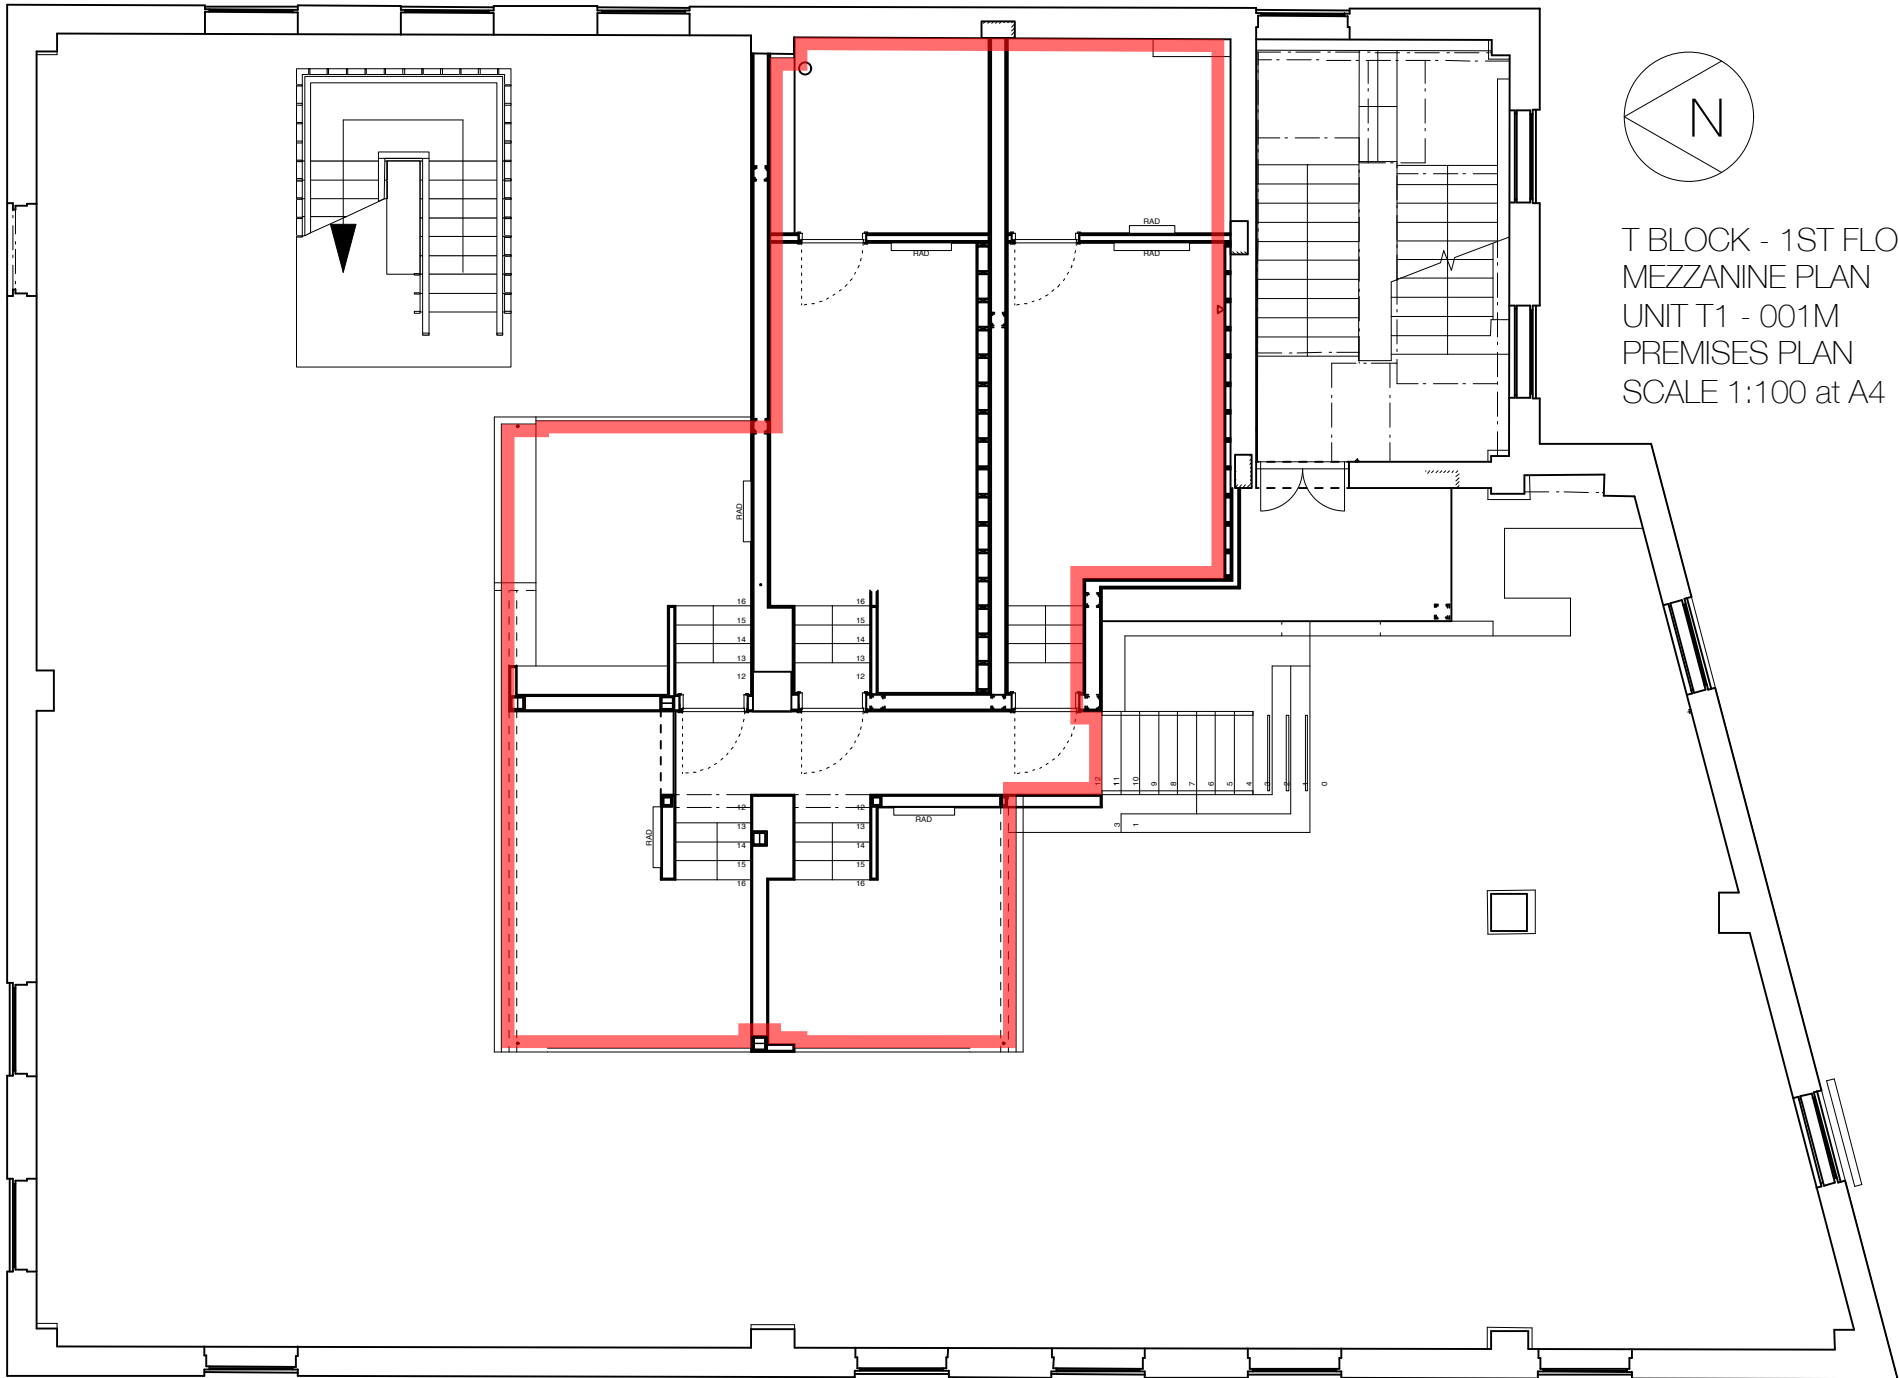



T BLOCK - 1ST FLOOR  
MEZZANINE PLAN  
UNIT T1 - 001M  
PREMISES PLAN  
SCALE 1:100 at A4

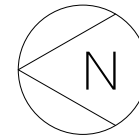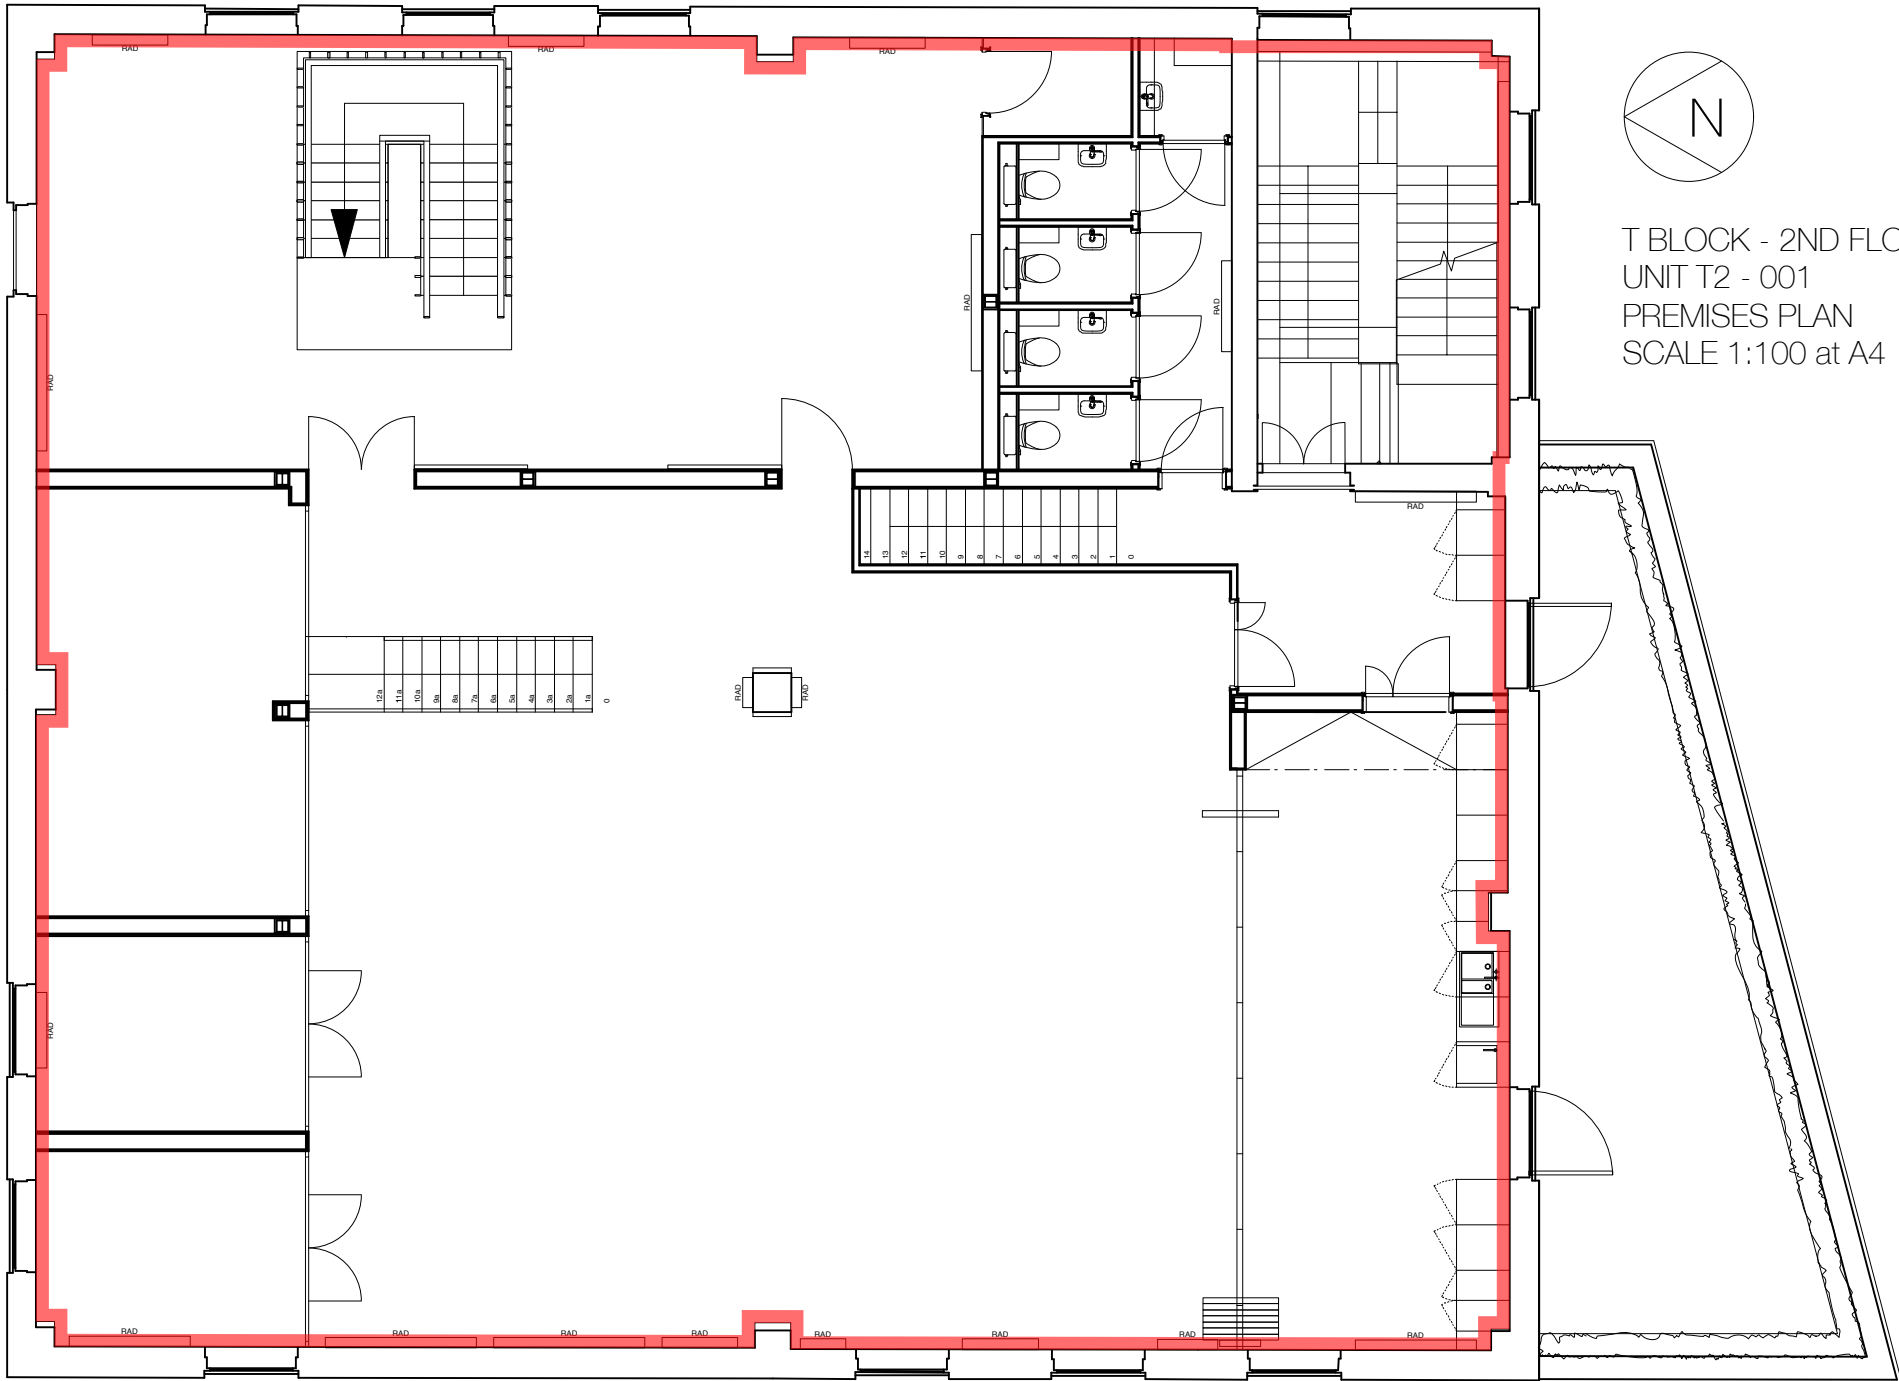



T BLOCK - 2ND FLOOR PLAN  
 UNIT T2 - 001  
 PREMISES PLAN  
 SCALE 1:100 at A4

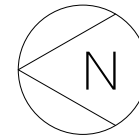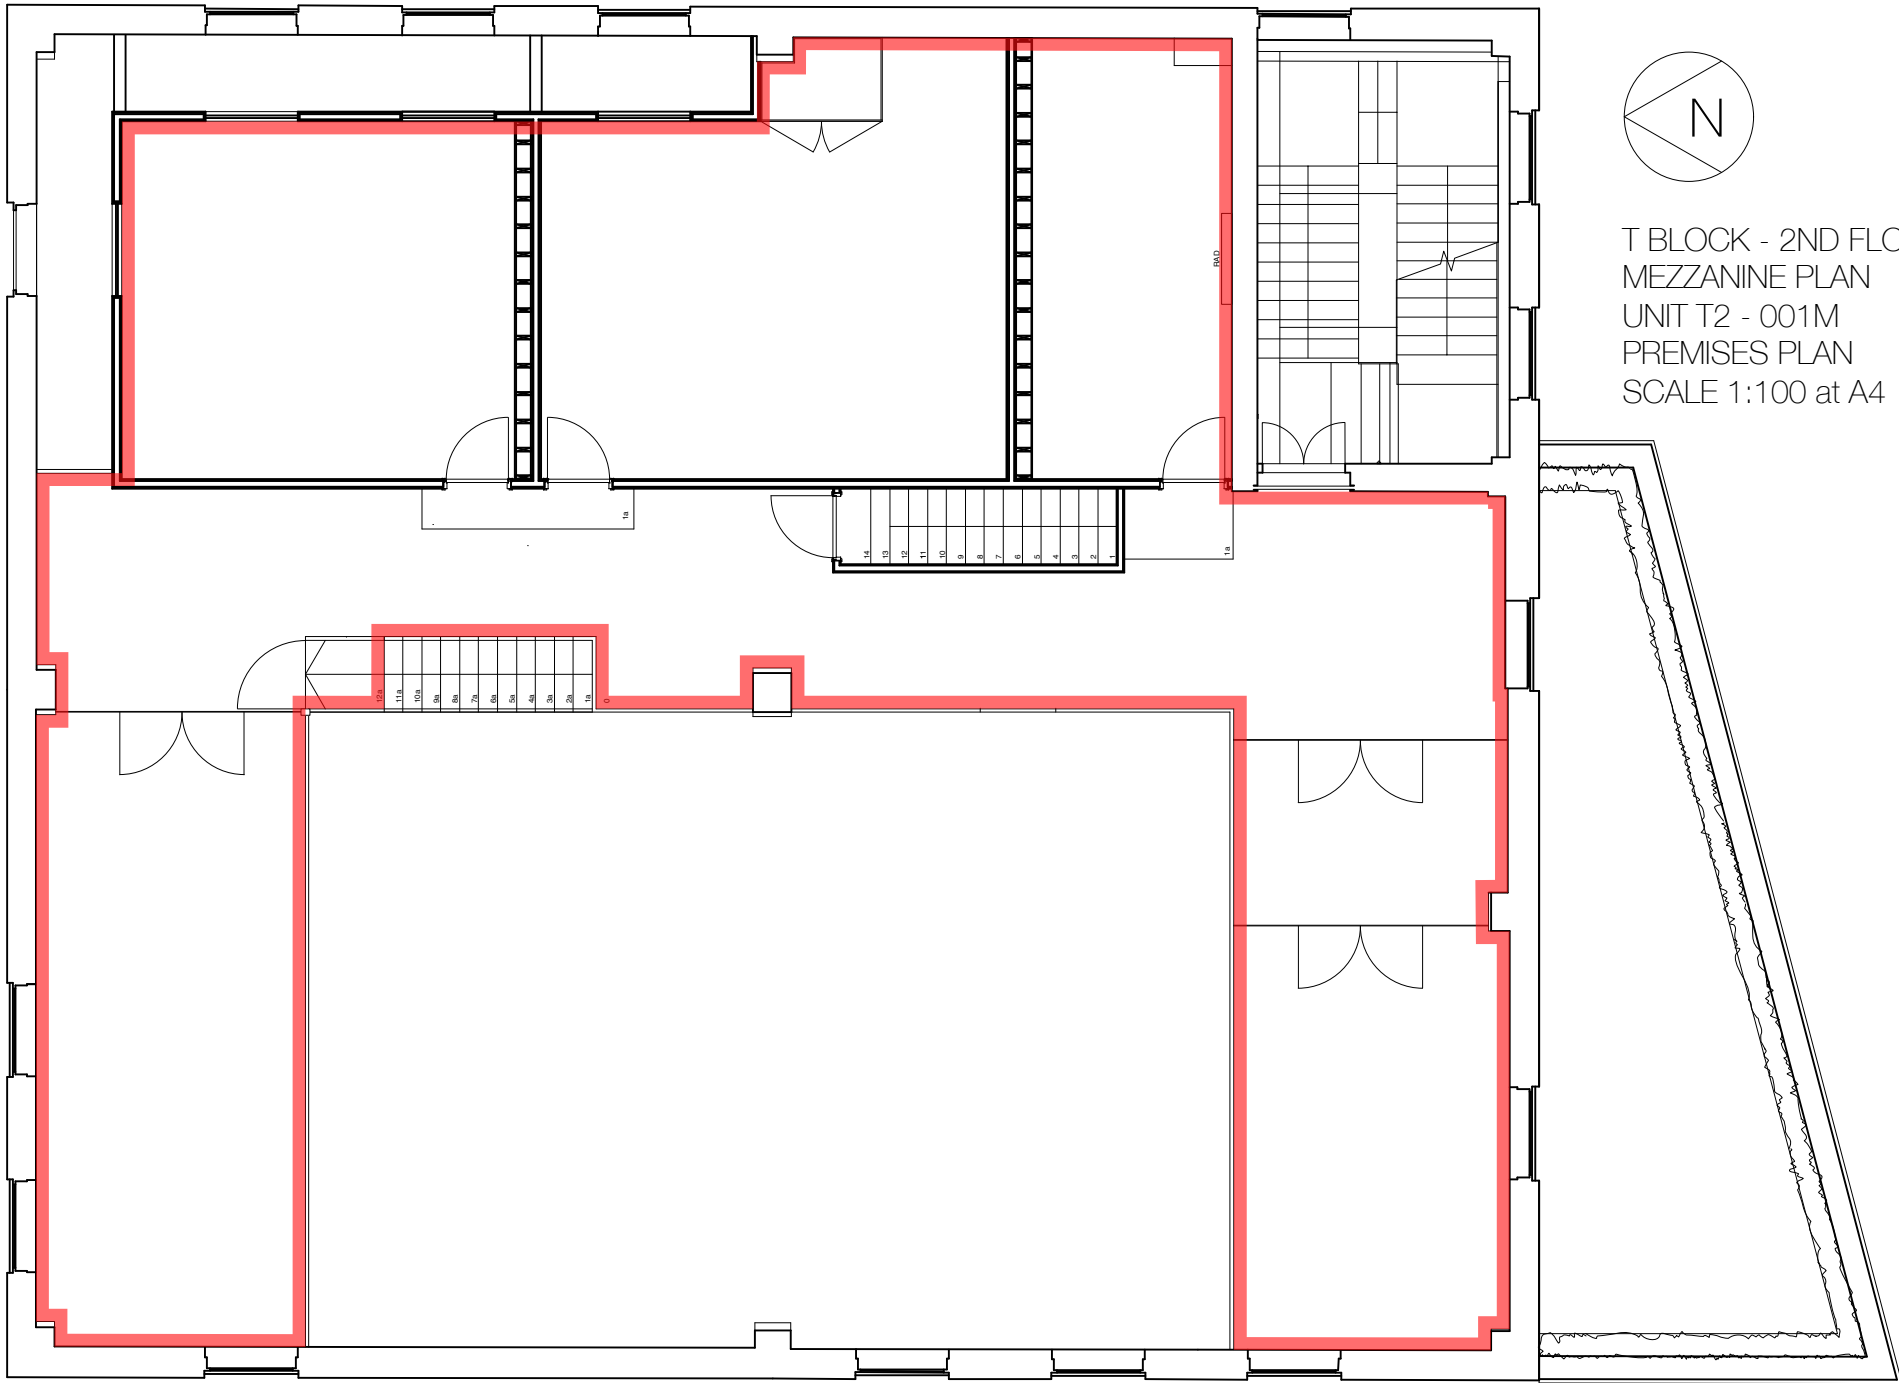

T BLOCK - 2ND FLOOR  
MEZZANINE PLAN  
UNIT T2 - 001M  
PREMISES PLAN  
SCALE 1:100 at A4

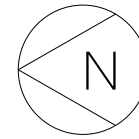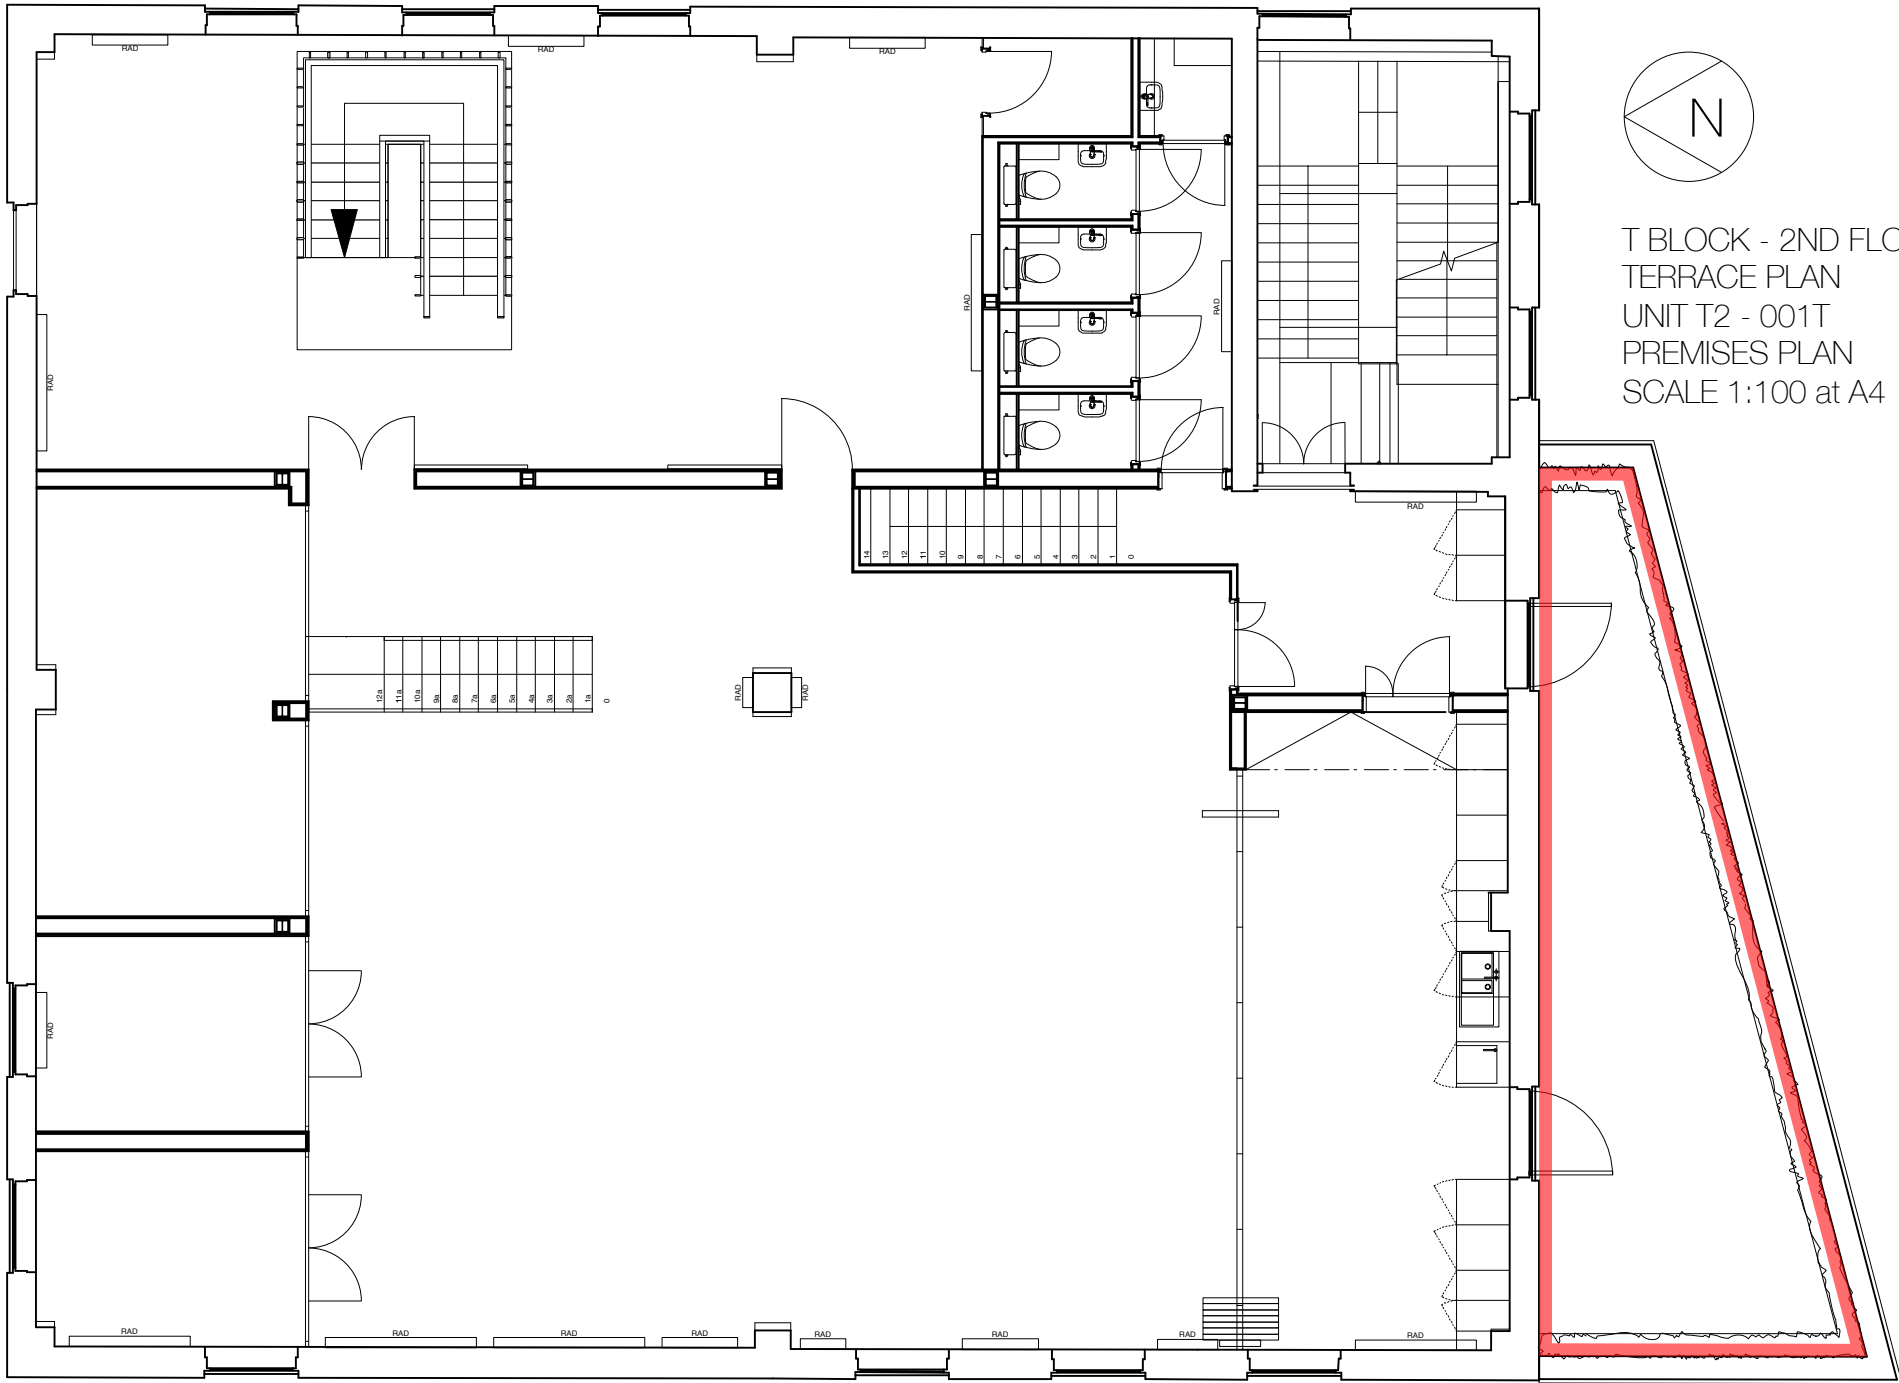

T BLOCK - 2ND FLOOR  
 TERRACE PLAN  
 UNIT T2 - 001T  
 PREMISES PLAN  
 SCALE 1:100 at A4

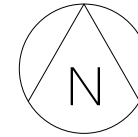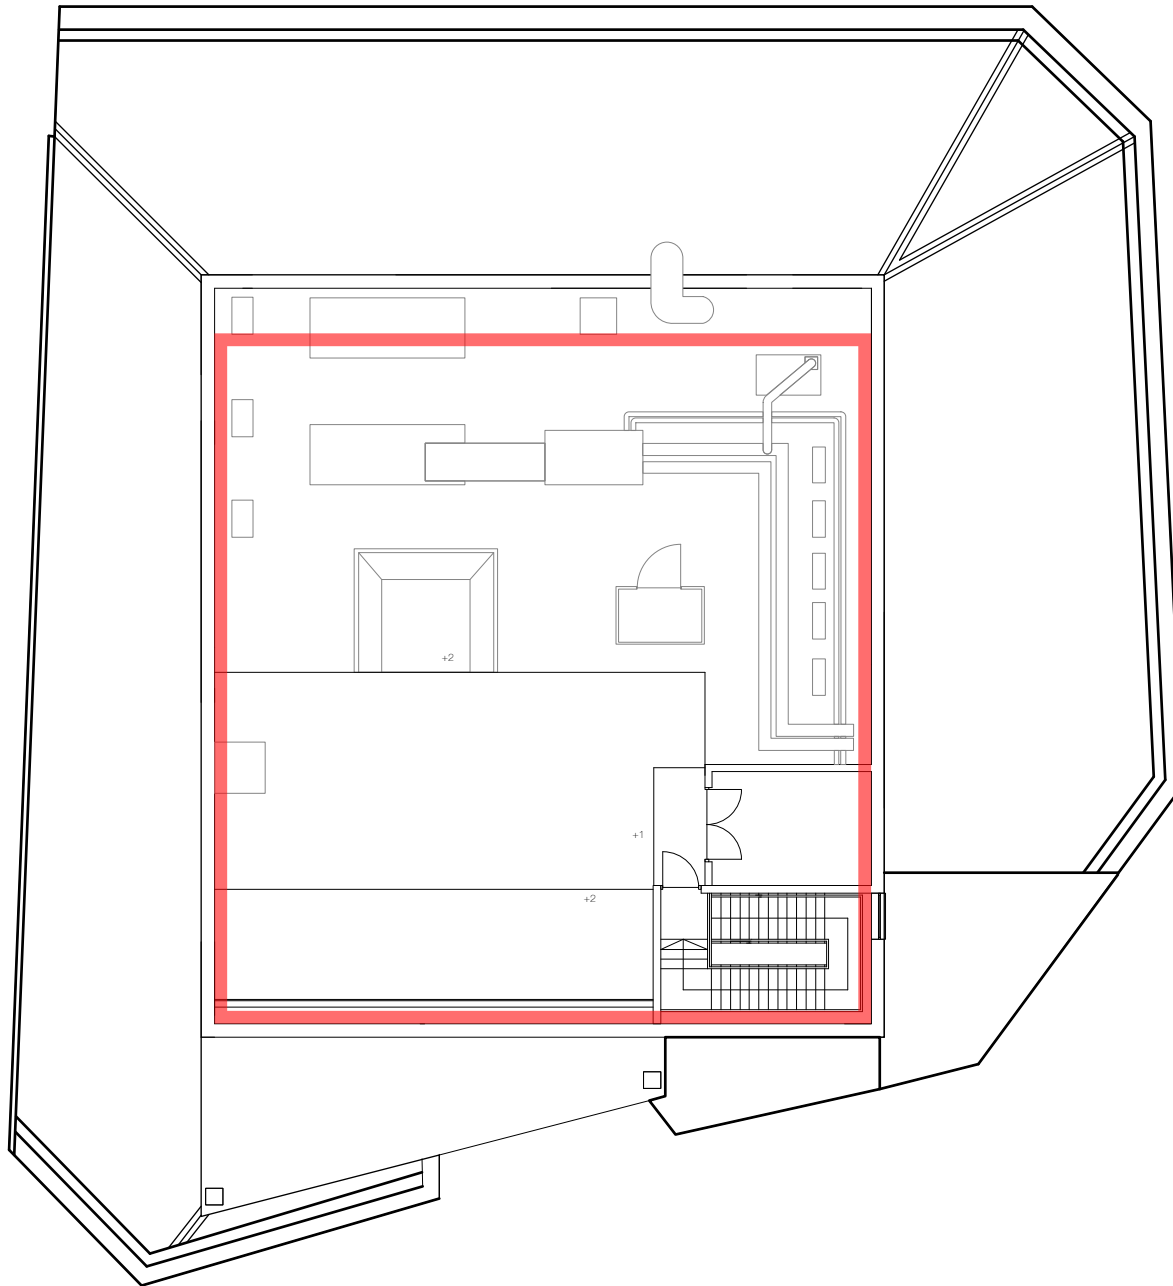

T BLOCK - ROOF PLAN  
UNIT TR - 001  
PREMISES PLAN  
SCALE 1:200 at A4